

570500

570600

570700

570800

570900

9715400


9715300

9715200

9715400

9715300

9715200

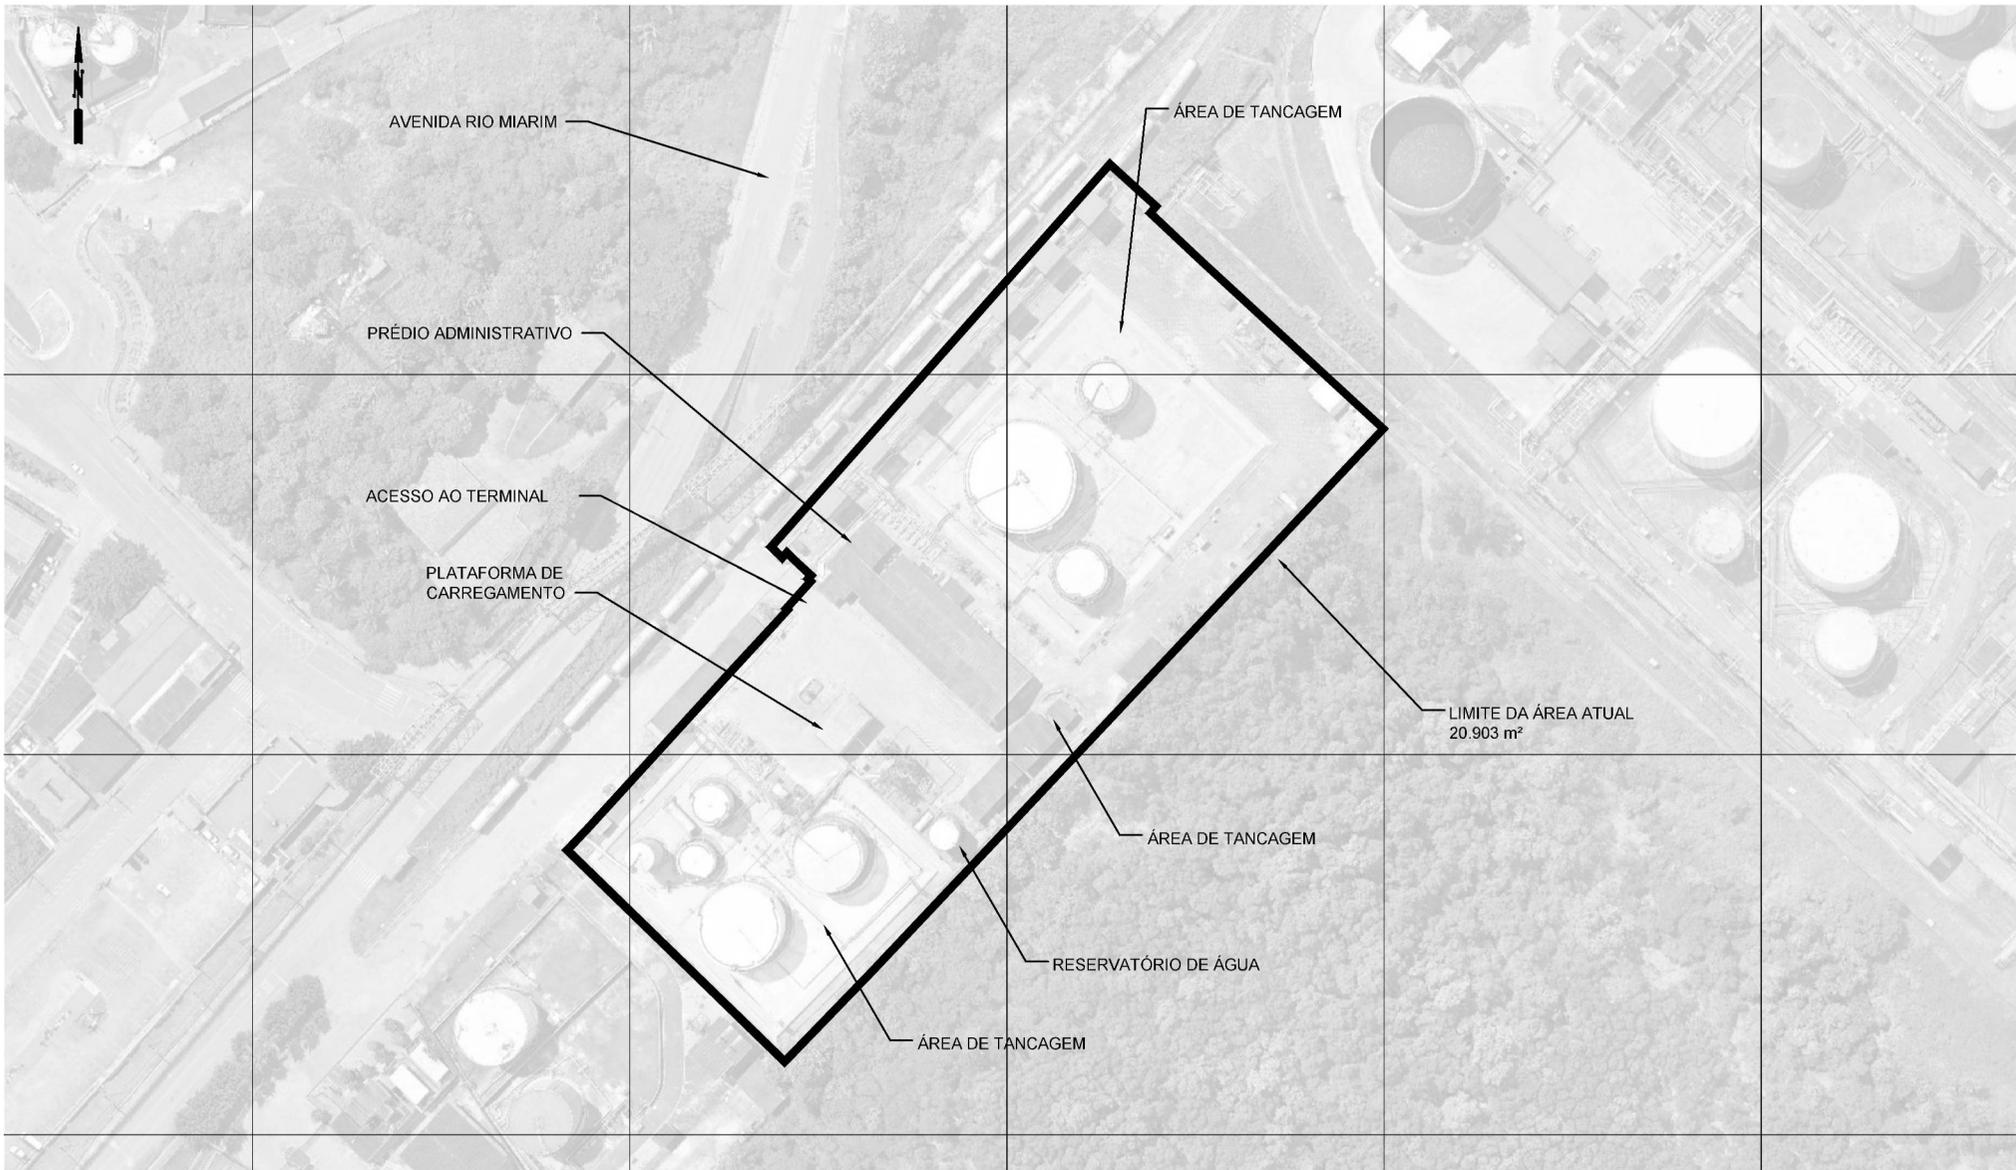

570500

570600

570700

570800

570900

CONCEITUAL



MINISTERIO DA INFRAESTRUTURA



IQI03
LAYOUT GERAL

DATA: 09/05/2020

FOLHA: 01/03

ESCALA: 1:2000